


1759.0 sq ft.

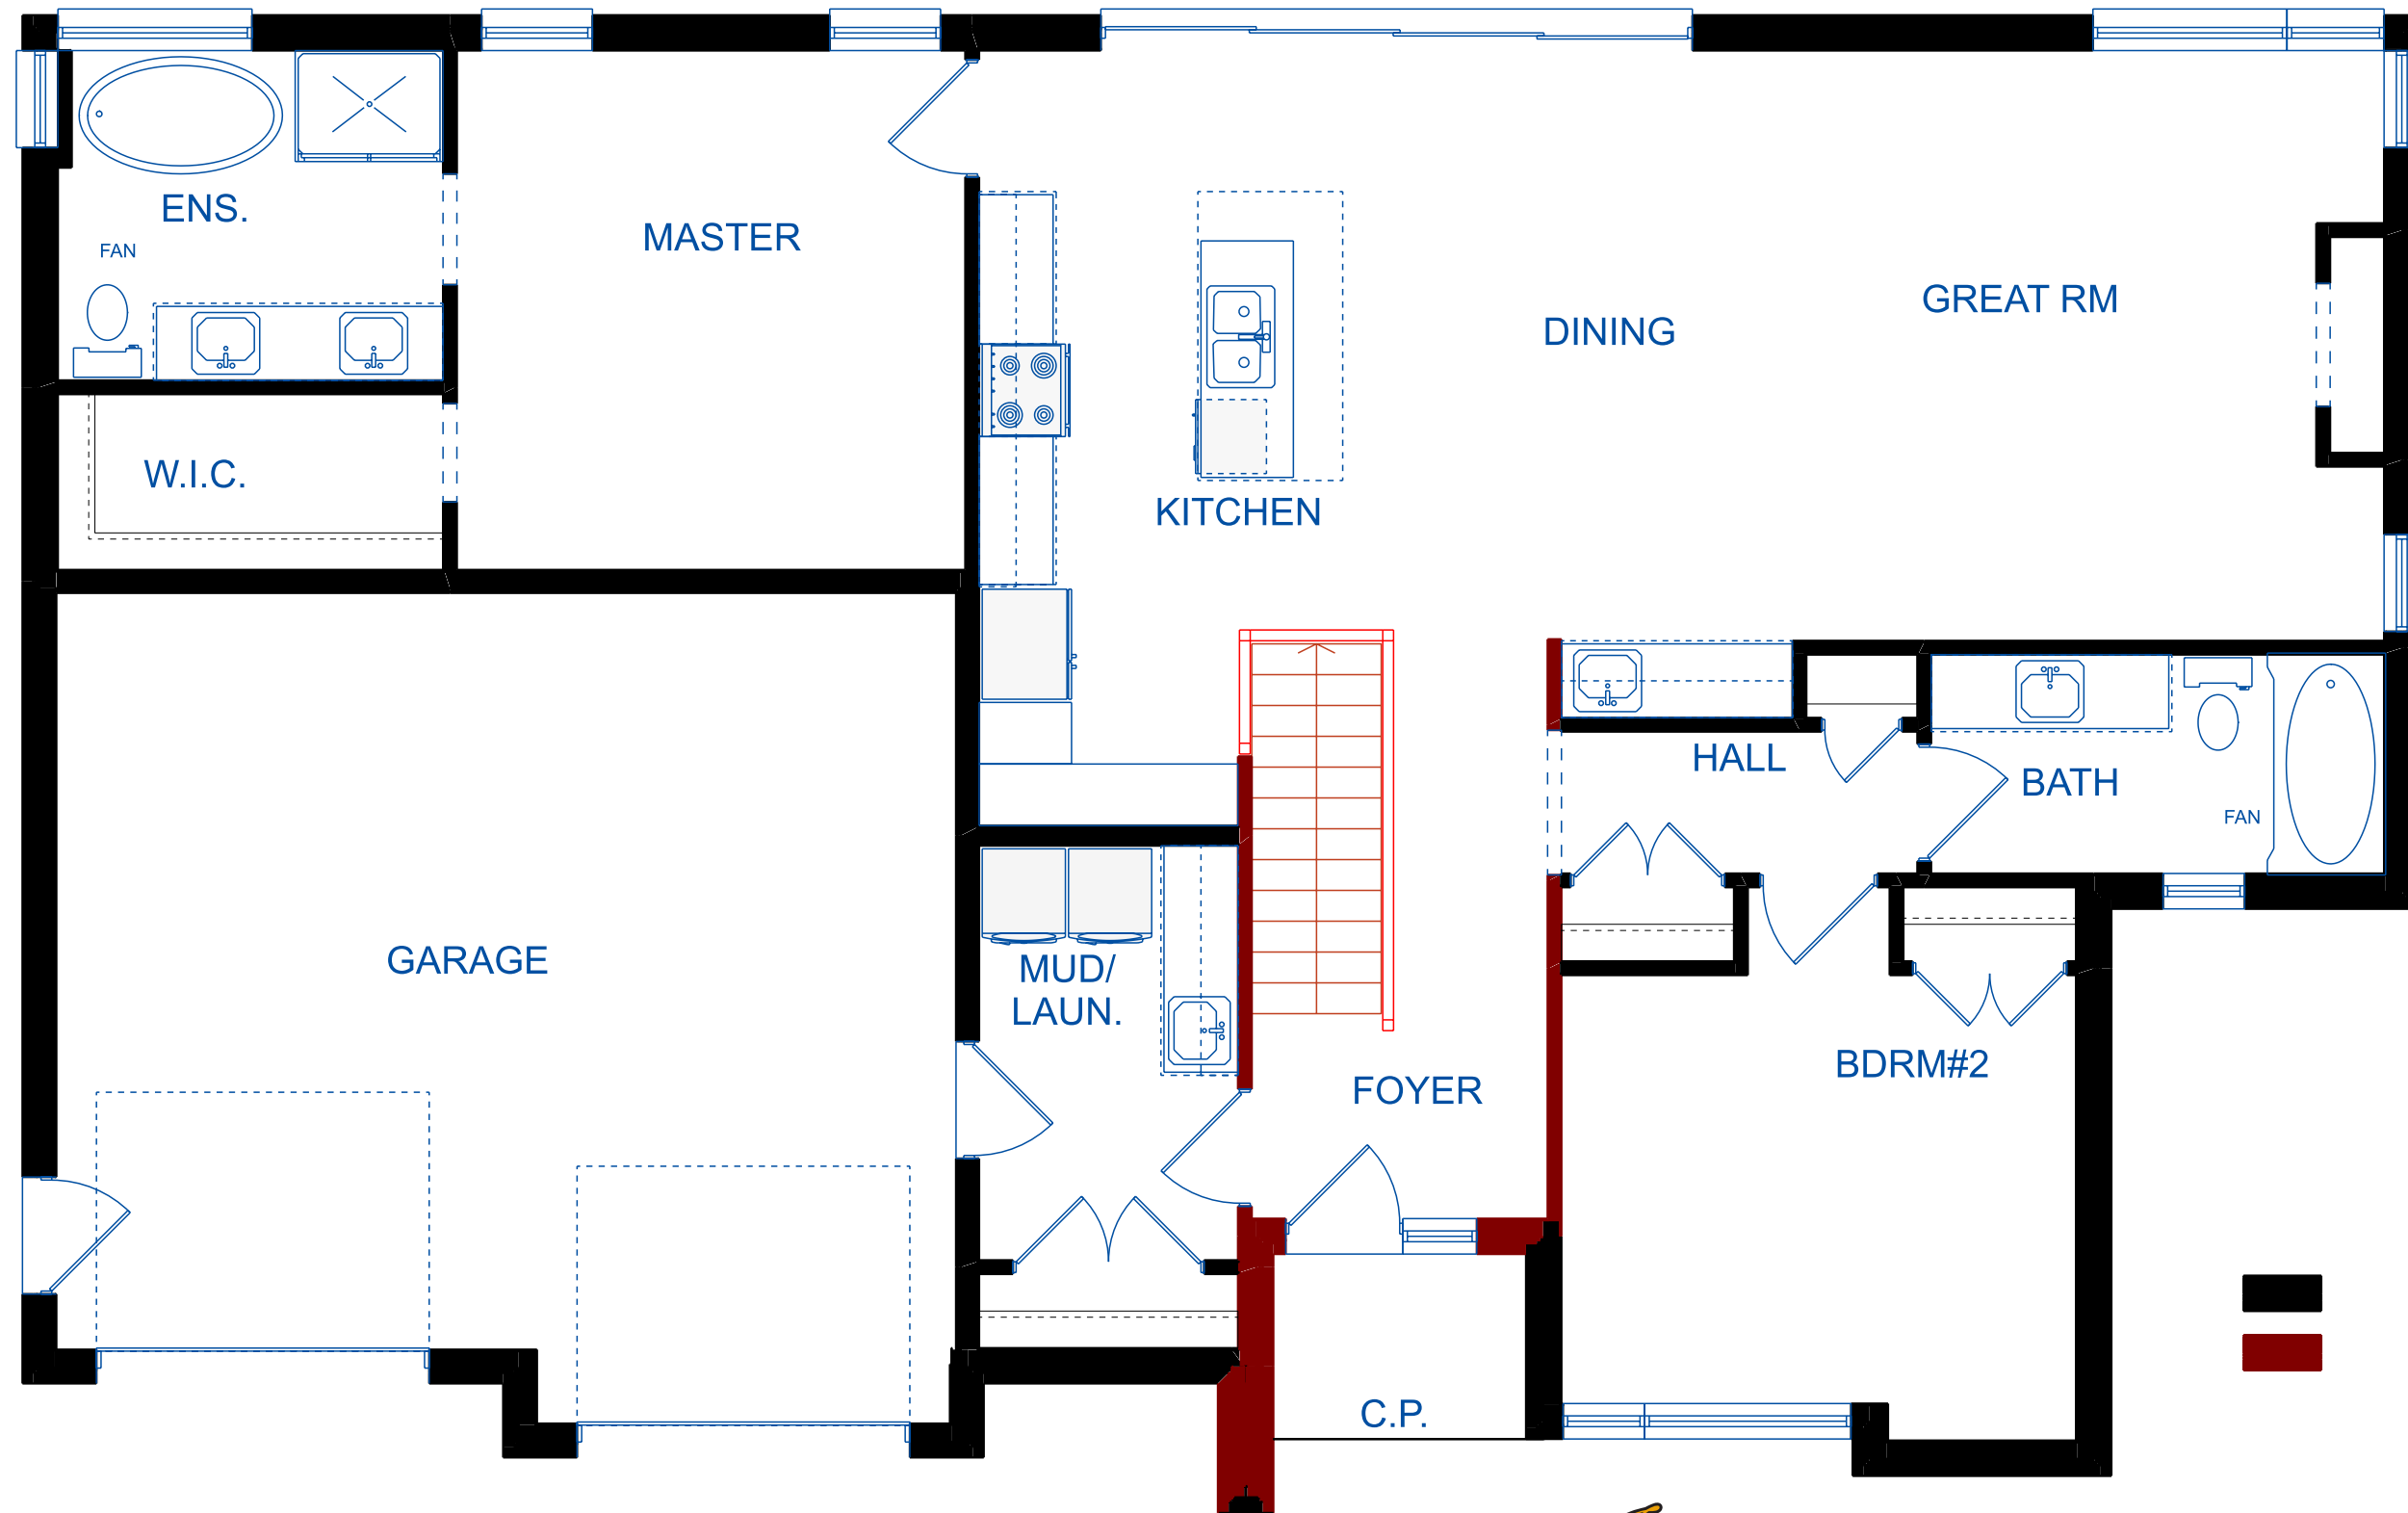

MAIN FLOOR PLAN



Iacobelli Construction  
620 Mead Cour  
2021-12-03  
Sarnia ON

TBOUMA DESIGN

327 CHRISTINA ST. NORTH  
SARNIA, ON N7T 5V6  
(519) 339-1493